


BLUE DIAMOND

SCHEDULE OF OPENINGS

DISC.	SIZE	NOS	SILL	LINTEL
D	1.00 X 2.10	1	-	2.1
D1	0.90 X 2.10	8	-	2.1
D2	0.75 X 2.10	3	-	2.1
W3	1.50 X 1.35	4	0.75	2.1
W2	1.00 X 1.35	4	0.75	2.1
KW1	0.50 X 1.00	1	1.10	2.1
V	0.40 X 0.90	3	1.20	2.1

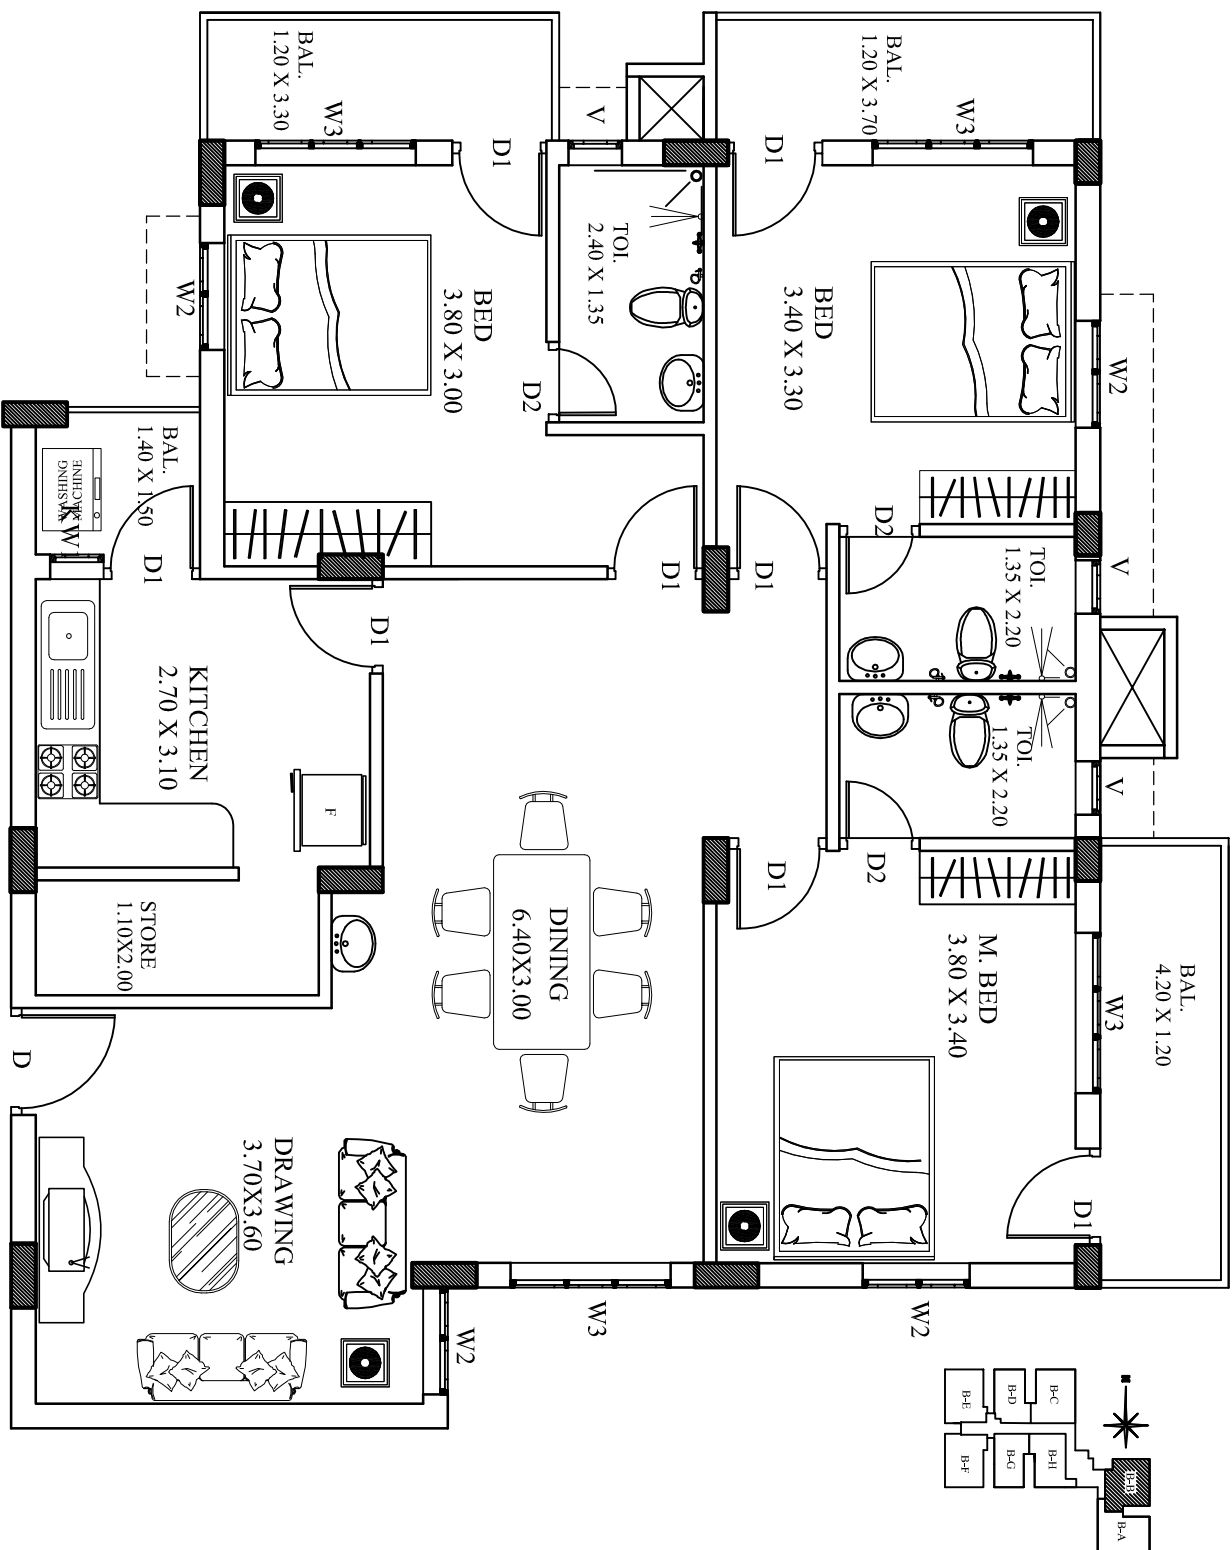

FLAT - B - B

WORKING DRAWING

SUBJECT OF DRAWING:

FLAT - B - B
AREA: 1589 Sq. Ft.

CHECKED BY: Jnsppa	DRAWN BY: Rajib
FILE SHOWS: DSG/GARDENS	DRG NO: KBR/WD/DA-1
SCALE: NTS	DATE: 04-01-2007



KALPAKA
BUILDERS PVT. LTD.
1ST FLOOR, GARDENS,
KALDIKOTI,
KALOOLIT

PHONE NO: 0664530900, 386707, 218344