
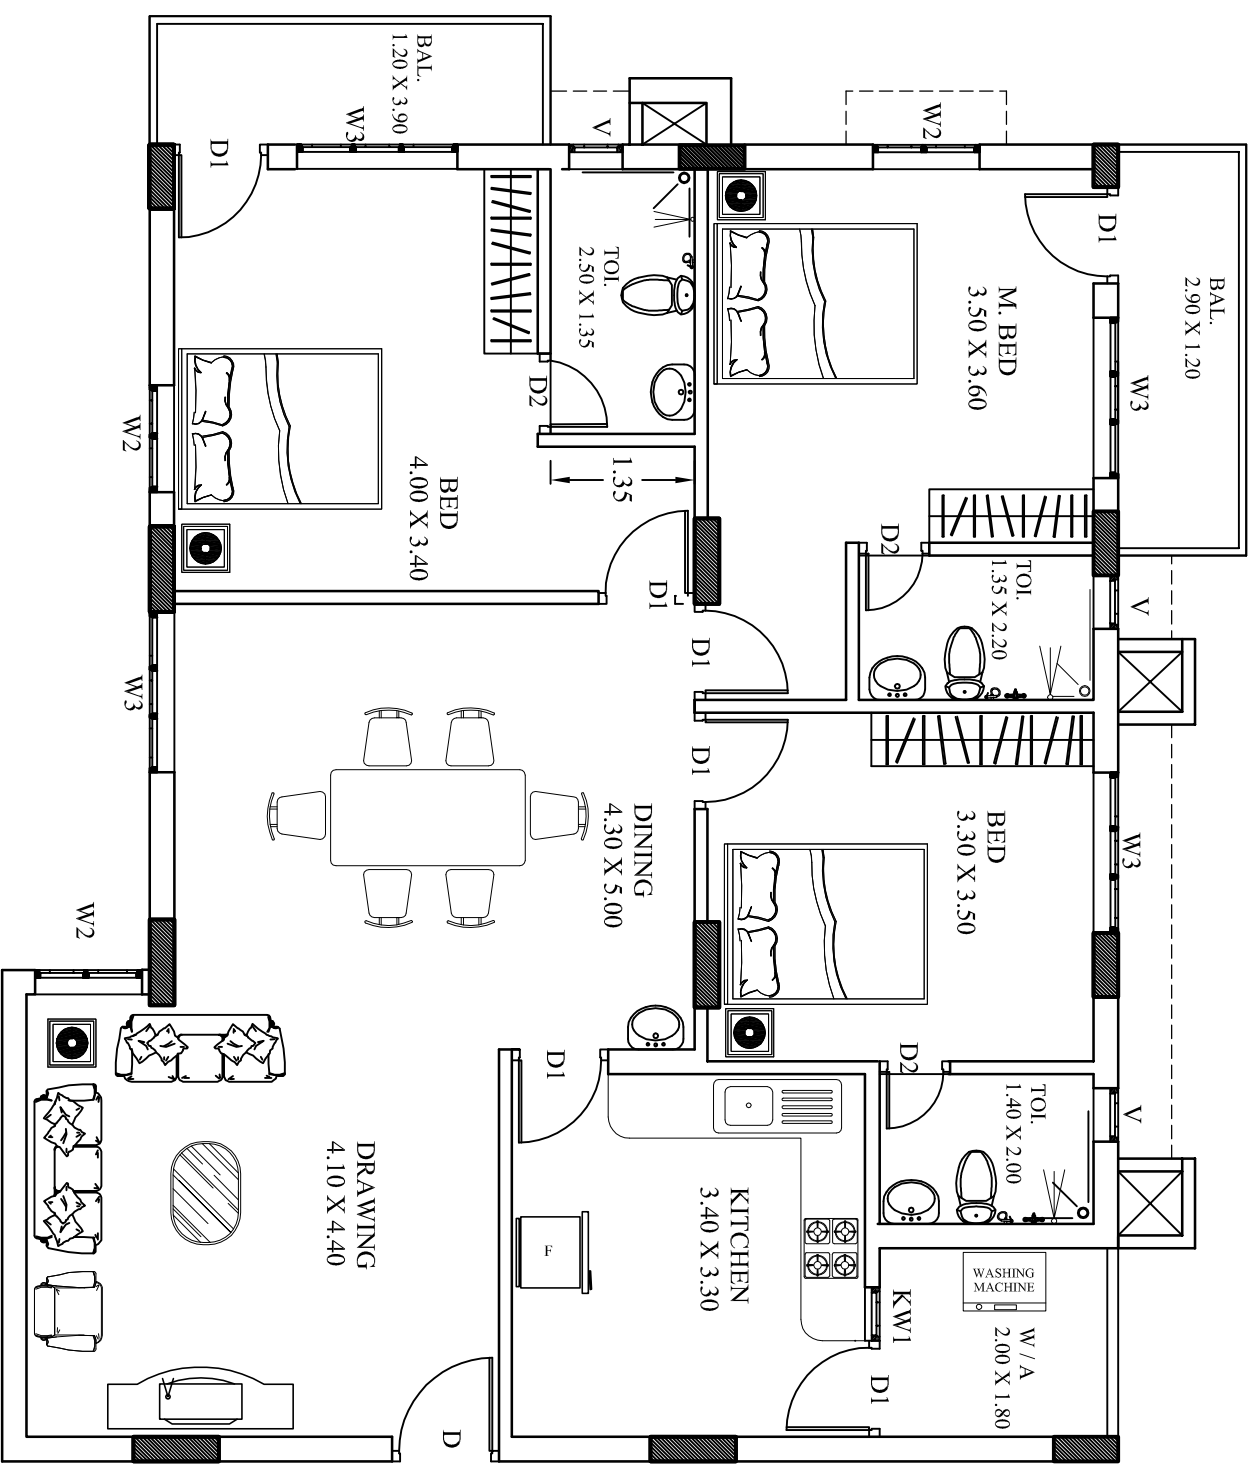


BLUE DIAMOND

SCHEDULE OF OPENINGS

DISC.	SIZE	NOS	SILL	UNTEL
D	1.00 X 2.10	1	-	2.1
D1	0.90 X 2.10	7	-	2.1
D2	0.75 X 2.10	3	-	2.1
W3	1.50 X 1.35	4	0.75	2.1
W2	1.00 X 1.35	3	0.75	2.1
KW1	0.50 X 1.00	1	1.10	2.1
V	0.40 X 0.90	3	1.20	2.1

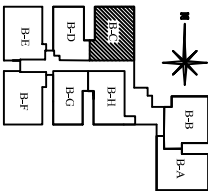

FLAT - B - C

SUBJECT OF DRAWING:

WORKING DRAWING

CLIENT:

Mr.

S/N	REVISION	DATE	REF.
1			
2			

TYPE B - C
AREA: 1636 Sq. Ft.

CHECKED BY: Jnsppa	DRAWN BY: Rajib
FILE SHOWS: DIS/GARDENS	DRG NO: KDR/W/D/PA-1
SCALE: NTS	DATE: 04-01-2007



KALPAKA
BUILDERS PVT.LTD.
1ST FLOOR, ANANDAPURAM,
KALOORKI-17
PHONE NO: 042533900, 386707, 215424