
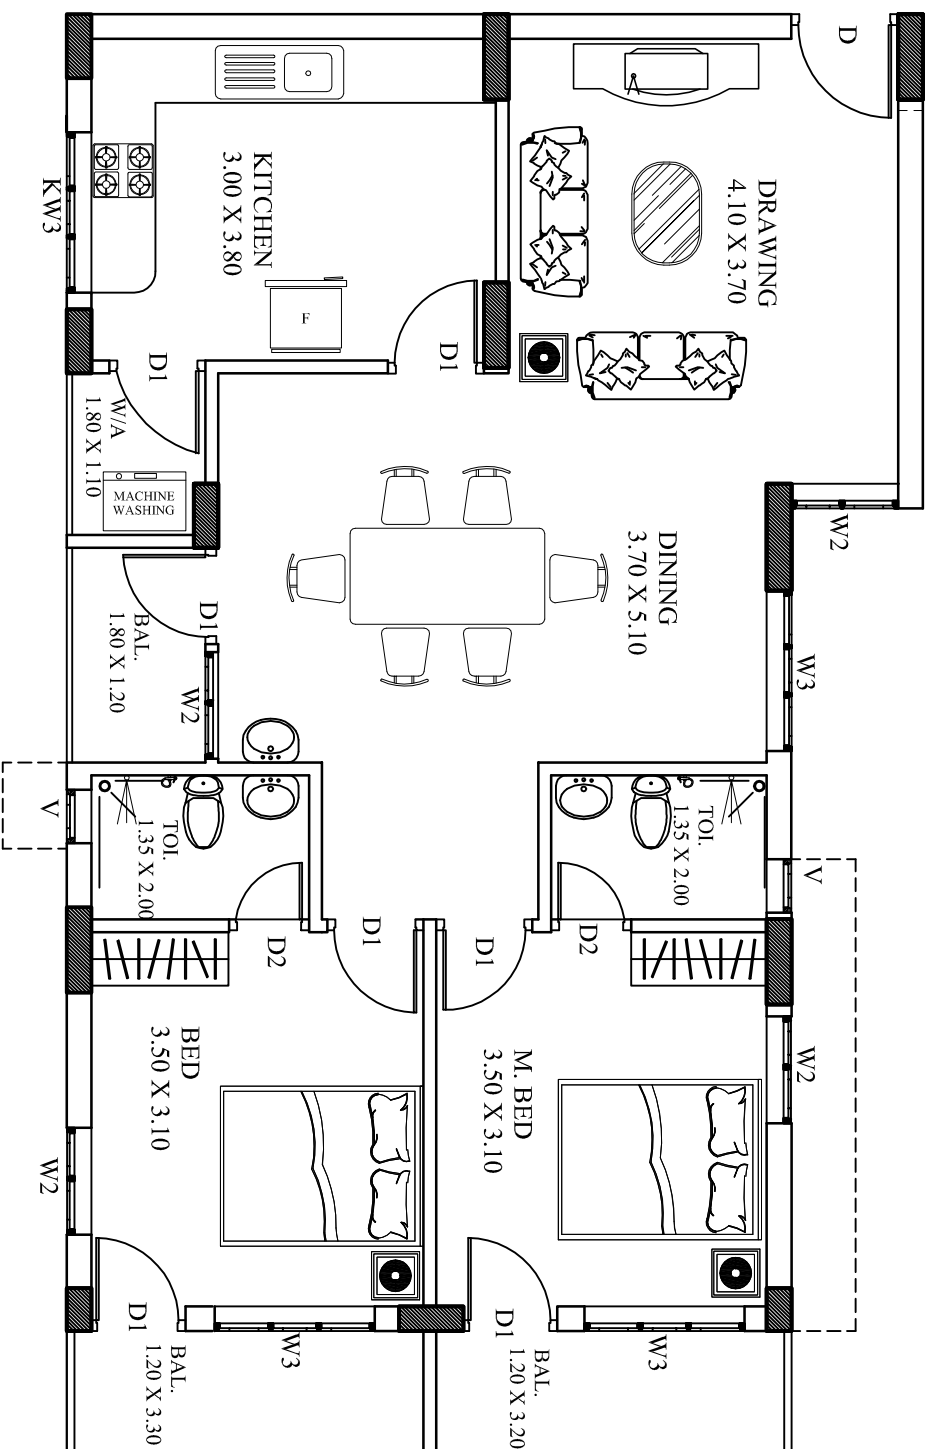


SCHEDULE OF OPENINGS

DISC.	SIZE	NOS	SILL	ENTREL
D	1.00 X 2.10	1	-	2.1
D1	0.90 X 2.10	7	-	2.1
D2	0.75 X 2.10	2	-	2.1
W3	1.50 X 1.35	3	0.75	2.1
W2	1.00 X 1.35	4	0.75	2.1
KW3	1.50 X 1.00	1	1.10	2.1
V	0.40 X 0.90	2	1.20	2.1

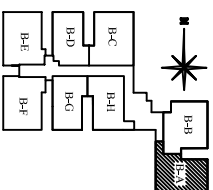

FLAT - B - G

S/N	REVISION	DATE	REF.
1			
2			

CLIENT:
Mr.

WORKING DRAWING

SUBJECT OF DRAWING:

FLAT B - G
AREA: 1244 Sq. Ft.

CHECKED BY: Jnspp	DRAWN BY: Rajib
FILE SHOWS: DIS/GARDENS	DWG NO: KRP/WD/PA-1
SCALE: NTS	DATE: 04-01-2007