
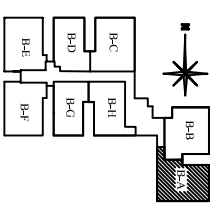


BLUE DIAMOND

SCHEDULE OF OPENINGS

DISC.	SIZE	NO	SILL	LINTEL
D	1.00 X 2.10	1	-	2.1
D1	0.90 X 2.10	6	-	2.1
D2	0.75 X 2.10	2	-	2.1
W4	2.00 X 1.35	1	0.75	2.1
W3	1.50 X 1.35	1	0.75	2.1
W2	1.00 X 1.35	2	0.75	2.1
KW3	1.50 X 1.00	1	1.10	2.1
V	0.40 X 0.90	2	1.20	2.1

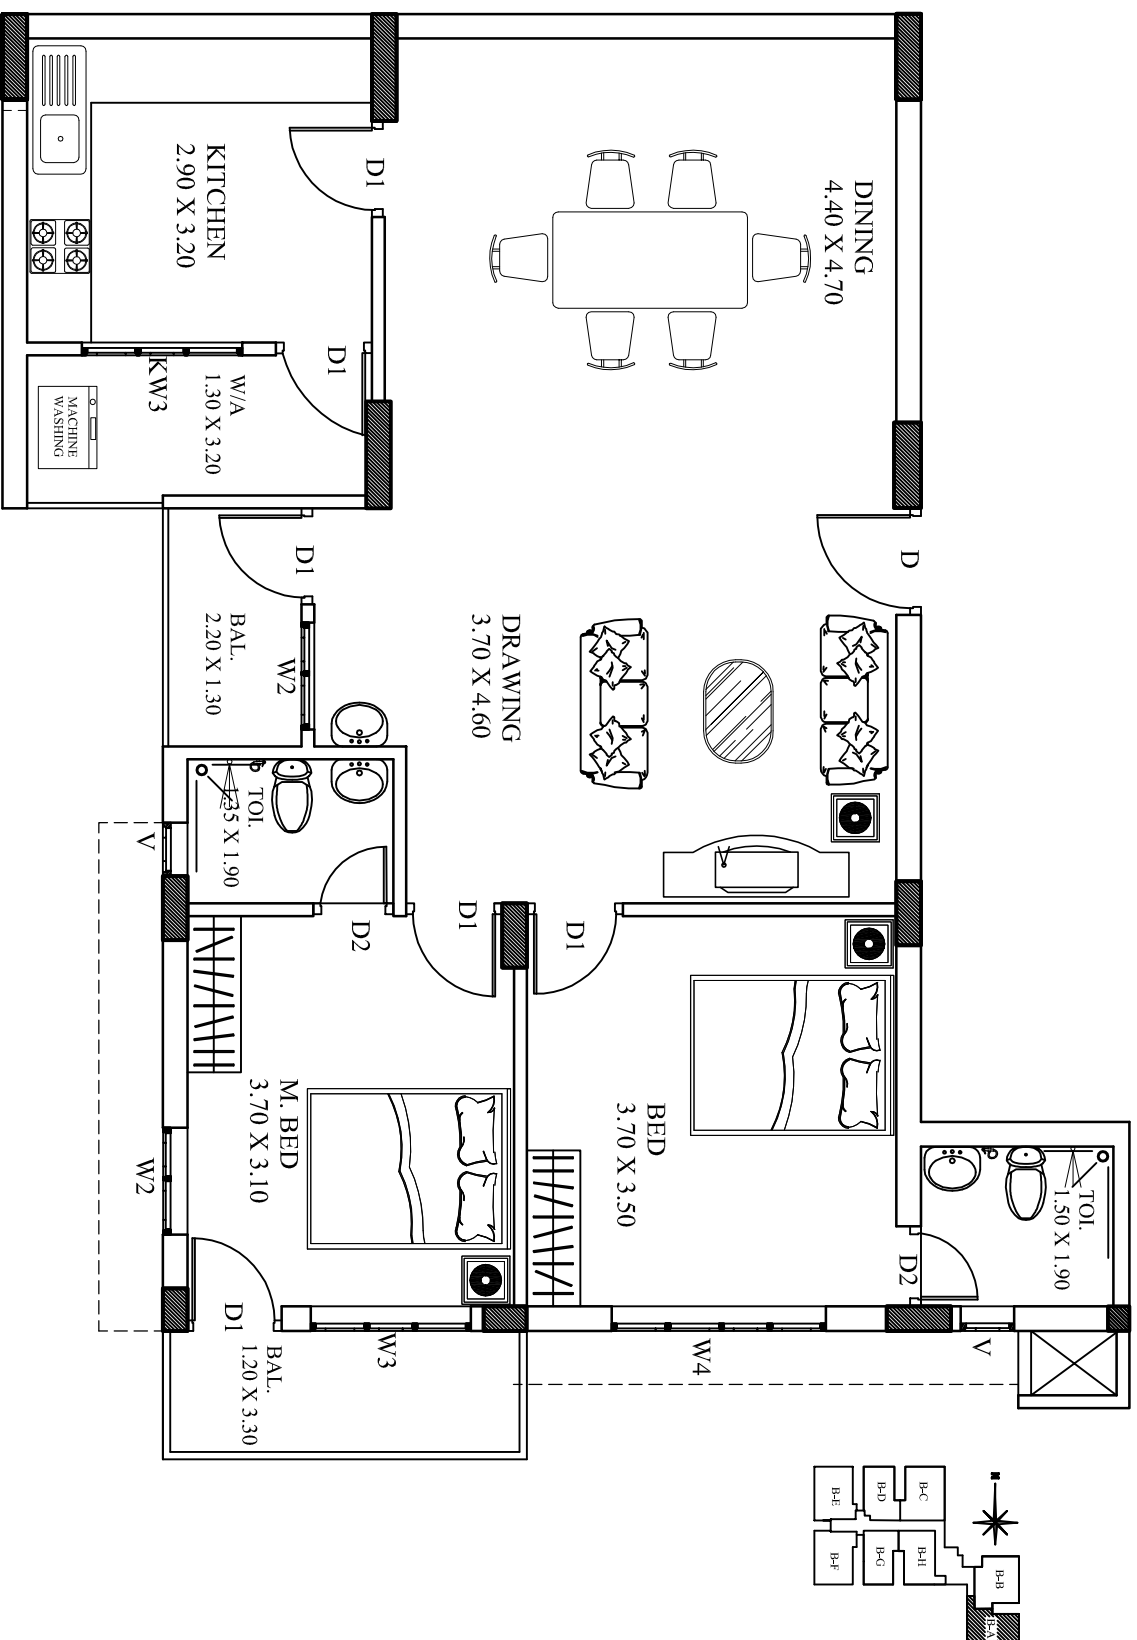

FLAT - B - H

WORKING DRAWING

SUBJECT OF DRAWING:

FLAT B - H
AREA: 1320 Sq. Ft.

CHECKED BY: <i>Indira</i>	DRAWN BY: <i>Rajib</i>
FILE SHOWS: DIS/GARDENS	DRG NO: KR/PL/WD/PA-1
SCALE: NTS	DATE: 04-01-2007



KALPAKA
BUILDERS PVT. LTD.
387, SHANMUKHANAGAR,
KALOOKR-17
PHONE NO: 0845438900, 387007, 218424